

New 22,000 SF Building

BEACHWOOD, OHIO

24755

Chagrin Blvd



24755
Chagrin Blvd

Fact Sheet

BEACHWOOD, OHIO

SIZE Two Story 22,000 SF Building - 1st Class Office Space Available for Lease

PARKING Ample surface parking in front + rear of building

Highlights

- *Restaurant, Office, & Retail
- *Build-To-Suit
- *Access to Multiple Traffic Lights
- *Cross Easement

LOCATION

Chagrin Blvd at Firestation Drive.

Property Photos

BEACHWOOD, OHIO

24755
Chagrin Blvd



Location

BEACHWOOD, OHIO


24755
Chagrin Blvd



24755
Chagrin Blvd

Site Plan

BEACHWOOD, OHIO

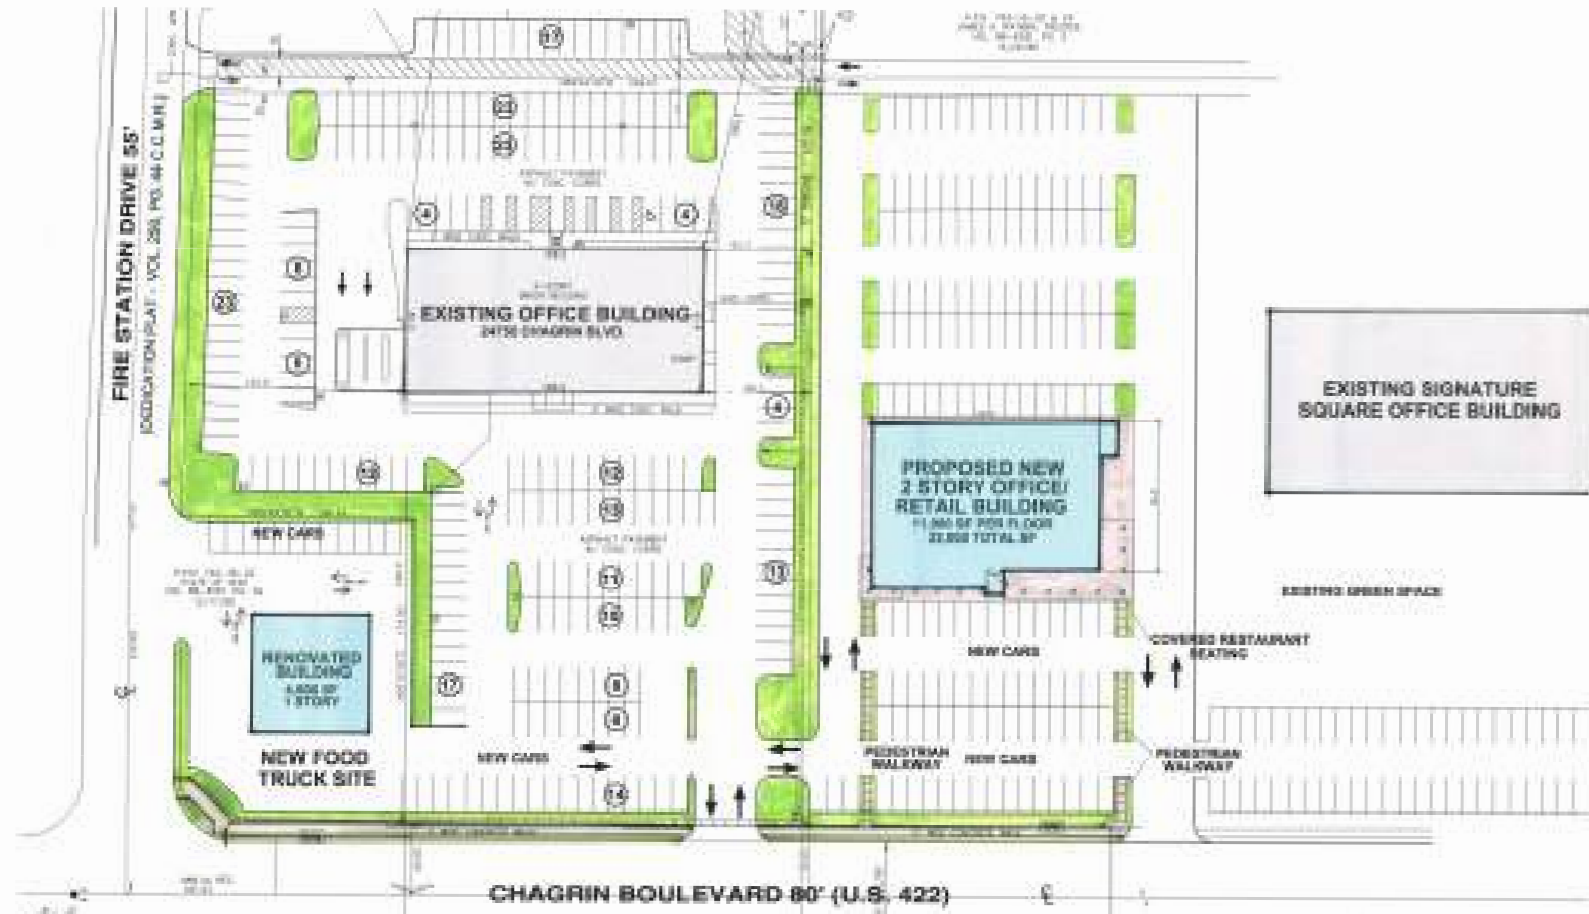

KOWIT & COMPANY
ARCHITECTS

PREPARED FOR
KOWIT & COMPANY
ARCHITECTS

DATE: 10/15/2014
SCALE: AS SHOWN

Contact Information

BEACHWOOD, OHIO

24755
Chagrin Blvd



Brad Kowit
Office: 216-514-1400 ext 102
bkowit@kowitrealestate.com